

MANICURED SALT TOLERANT GARDEN - DRAFT

Concept for a 200-sq.ft. rain garden

PLANT PALETTE:



Bearberry - *Arctostaphylos uva-ursi*
Height: 6-12 inch
Spread: 1-2 feet
Flowering Period: April-May
Flowering Color: Pink, White
Light Requirement: Full Sun to Part Shade



False Indigo - *Baptasia australis*
Height: 3-4 feet
Spread: 3-4 feet
Flowering Period: May-June
Flowering Color: Purple
Light Requirement: Full Sun




Summersweet - *Clethra alnifolia*
Height: 4-8 feet
Spread: 4-6 feet
Flowering Period: July-August
Flowering Color: White
Light Requirement: Full Sun to Full Shade



Obedient Plant - *Physostegia virginiana*
Height: 3-4 feet
Spread: 2-2 feet
Flowering Period: August-October
Flowering Color: Pink
Light Requirement: Full Sun to Full Shade

RAIN GARDEN PLAN:

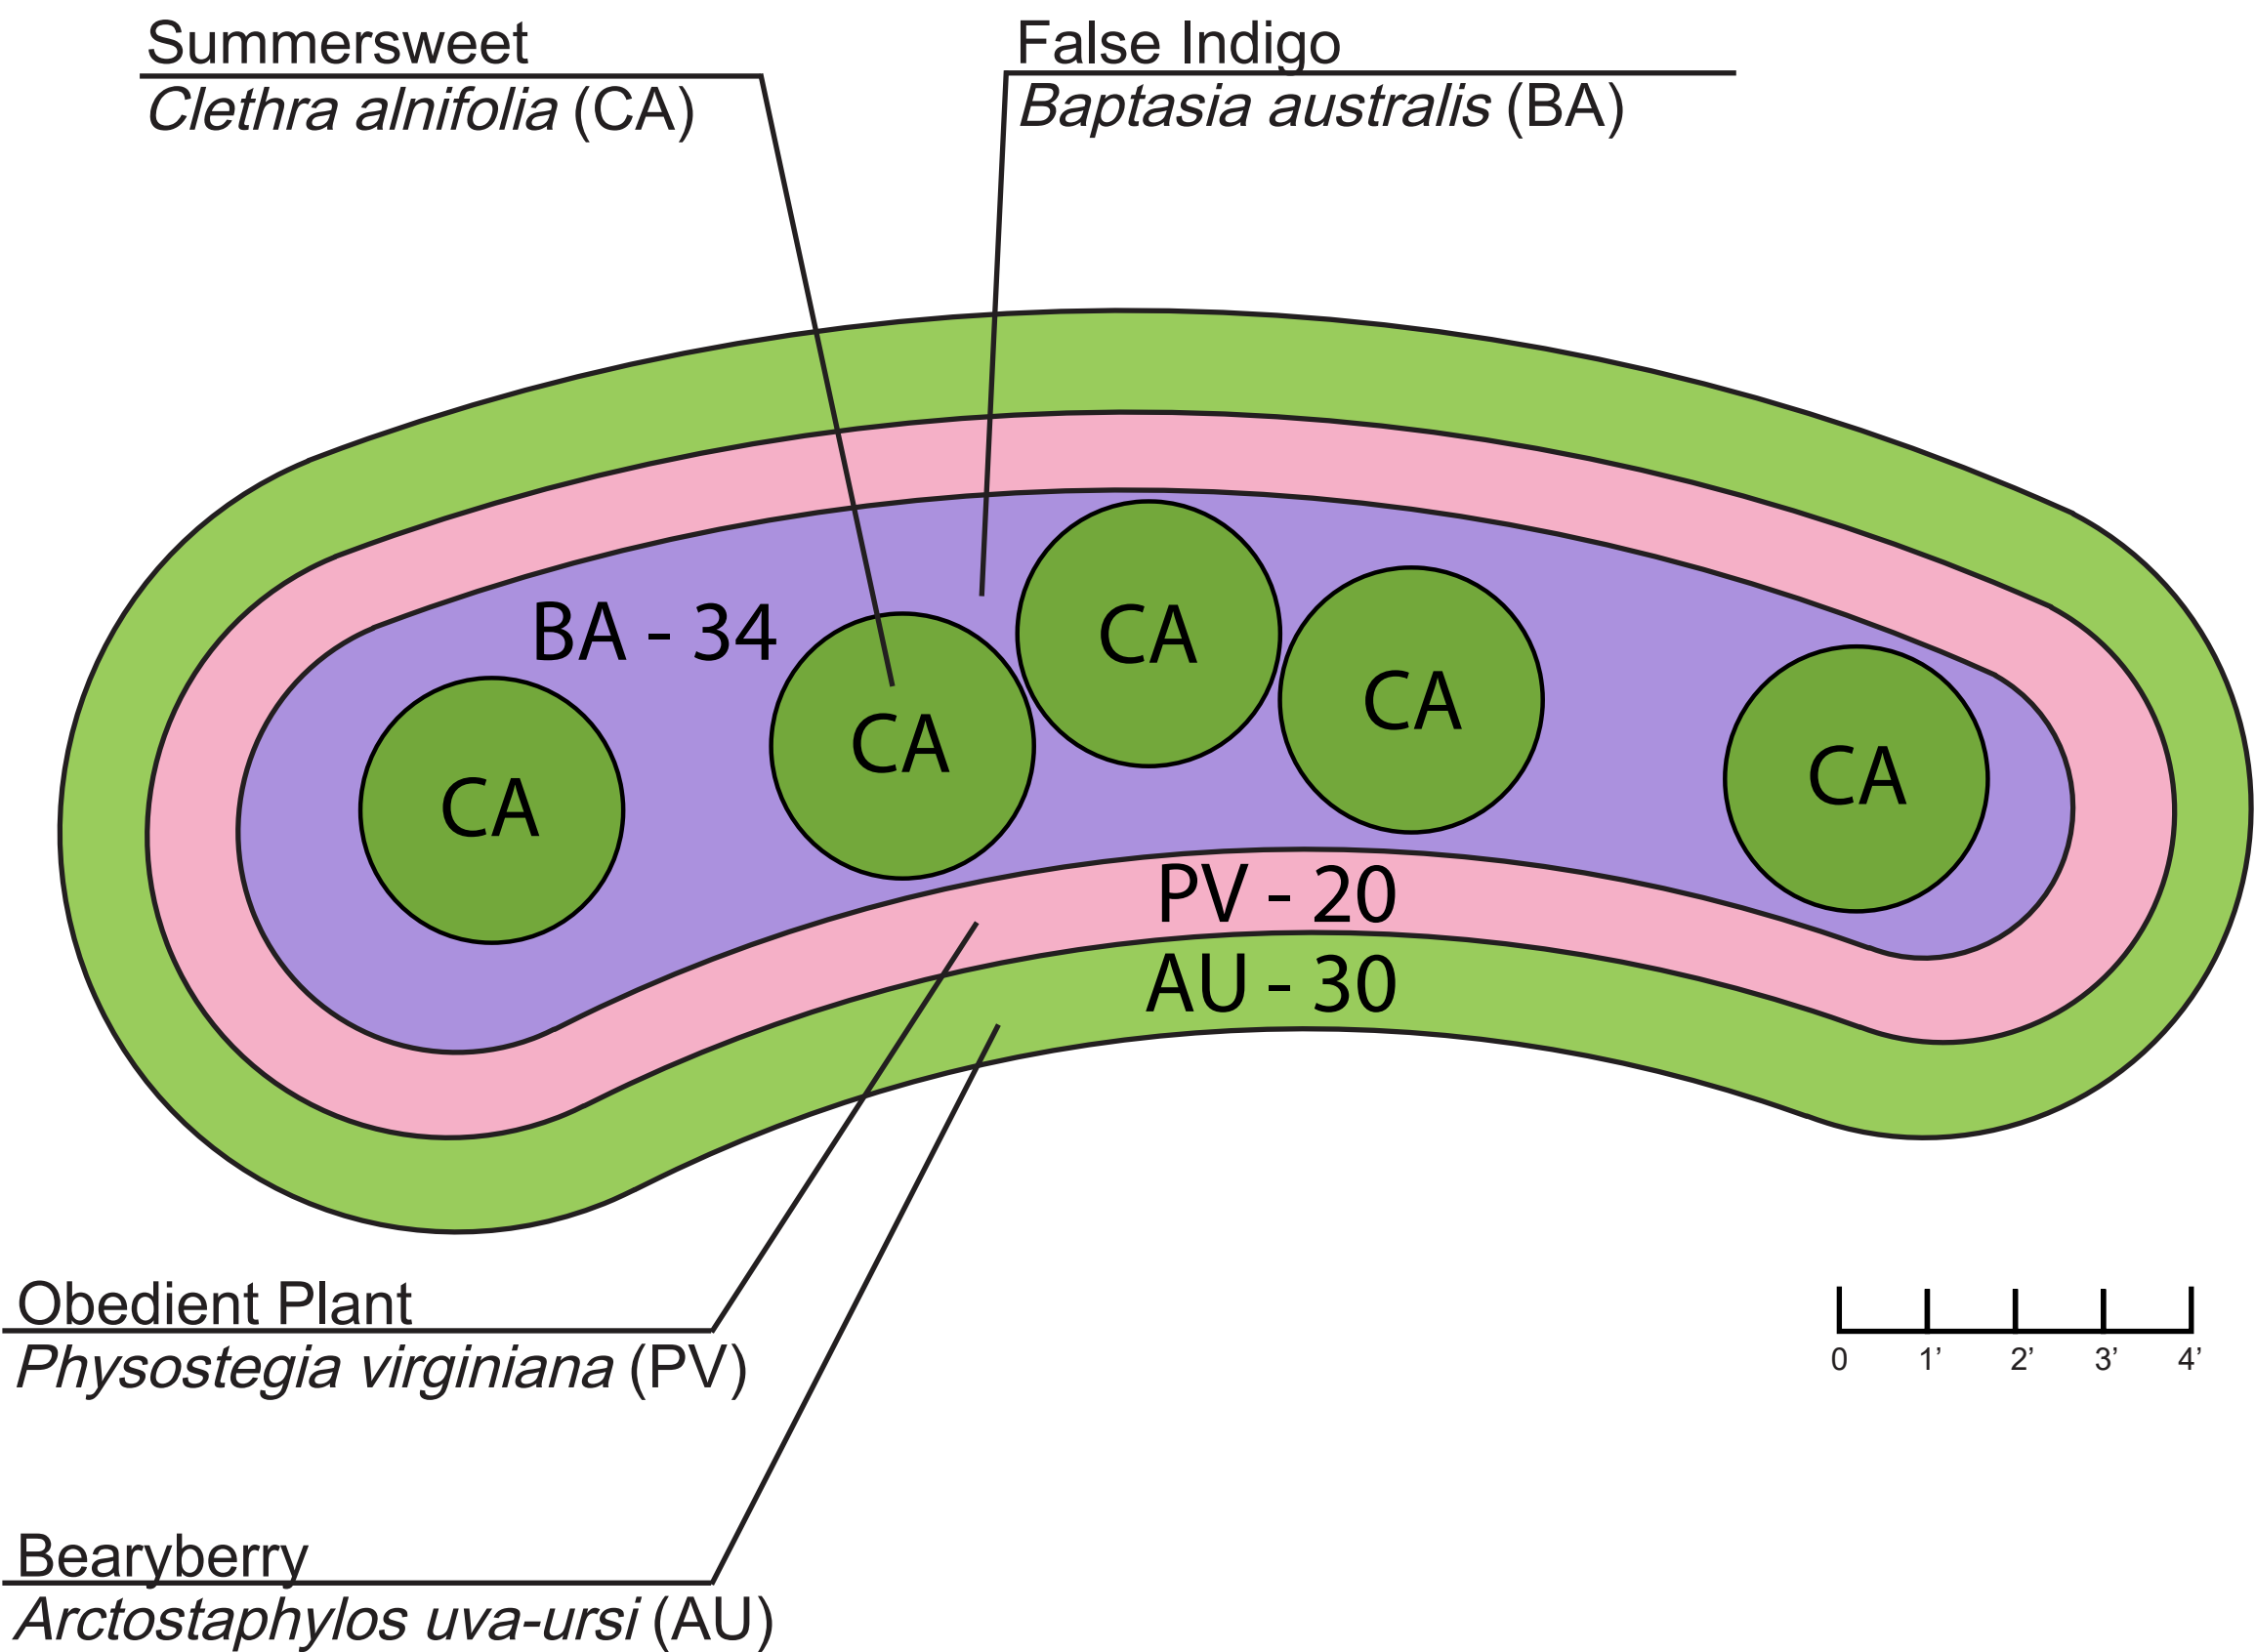


PLANTING SCHEDULE FOR 200-SQ. FT. RAIN GARDEN					
SYMBOL	LATIN NAME	COMMON NAME	QUANTITY	CONTAINER	SPACING
AU	<i>Arctostaphylos uva-ursi</i>	BEARBERRY	30	1 GAL	18-24"
BA	<i>Baptasia australis</i>	FALSE INDIGO	34	1 GAL	18-24"
CA	<i>Clethra alnifolia</i>	SUMMERSWEET	5	3 GAL	24-36"
PV	<i>Physostegia virginiana</i>	OBEDIENT PLANT	20	1 GAL	18-24"

RENDERING OF RAIN GARDEN:



PROFILE OF RAIN GARDEN:

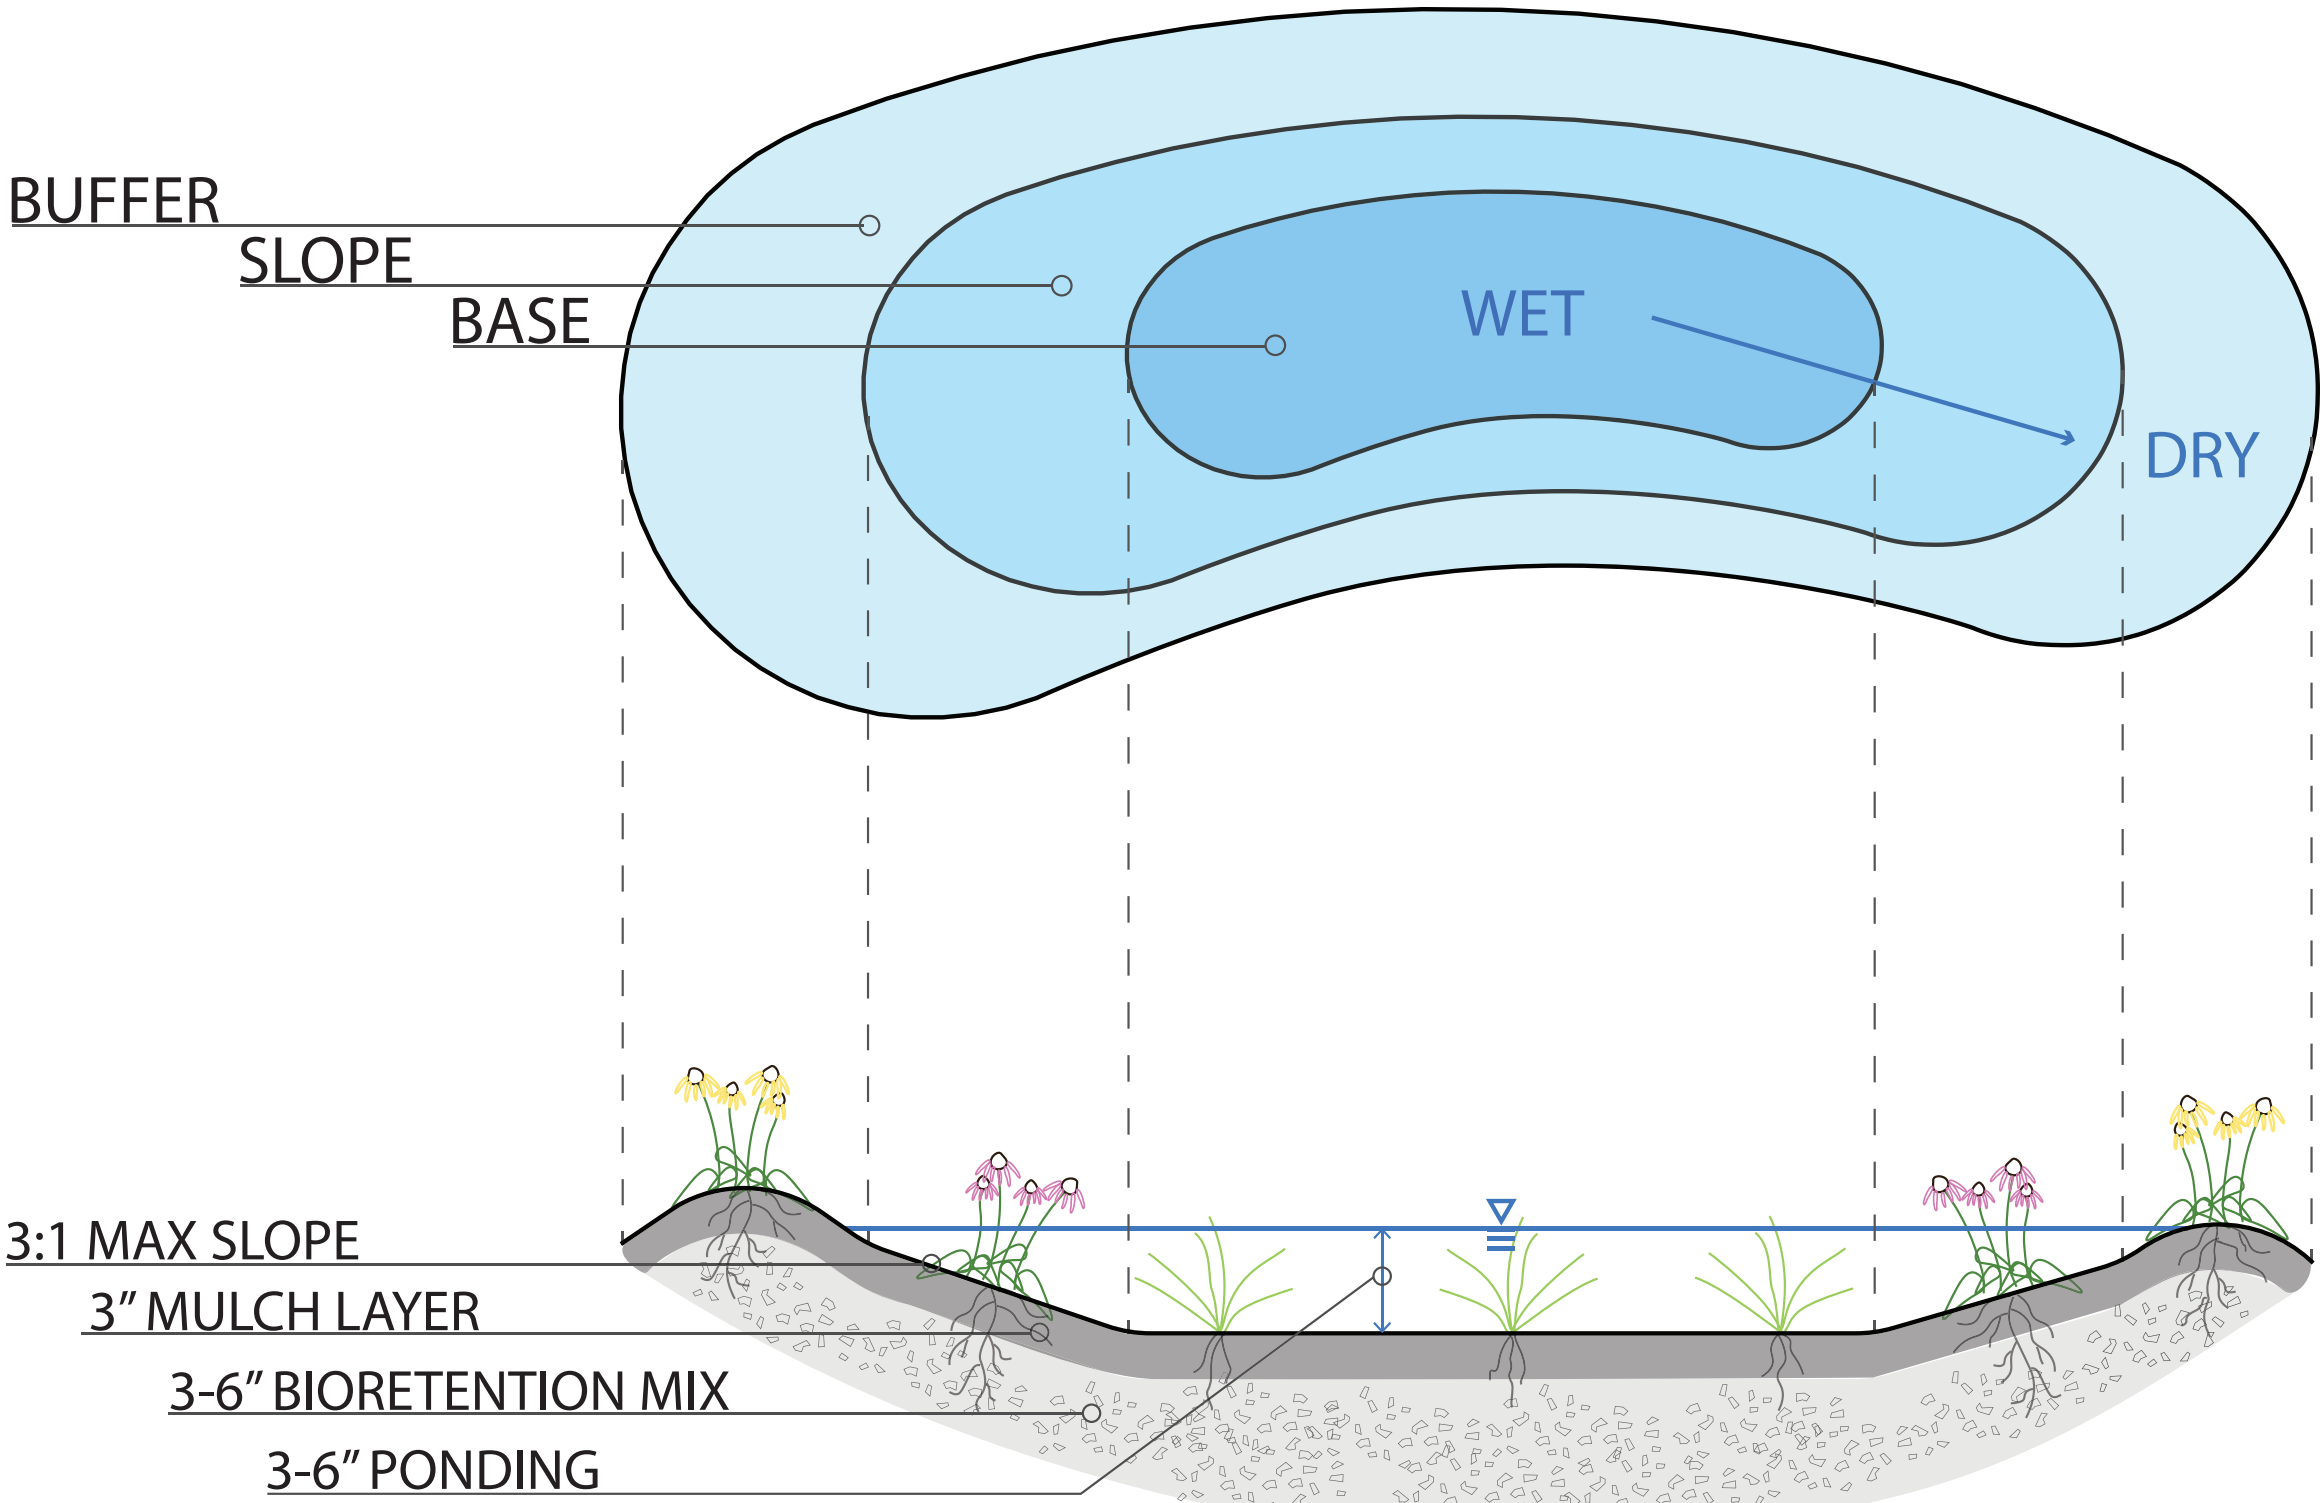

NATURAL SALT TOLERANT GARDEN - DRAFT

Concept for a 200-sq.ft. rain garden

PLANT PALETTE:



Black Chokeberry - *Aronia melanocarpa*
Height: 3-6 feet
Spread: 2-6 feet
Flowering Period: May-June
Flowering Color: White
Light Requirement: Full Sun to Part Shade



Soft Rush - *Juncus Effusus*
Height: 2-3 feet
Spread: 2-3 feet
Flowering Period: N/A
Flowering Color: N/A
Light Requirement: Full Sun



Wild Bergamot - *Monarda fistulosa*
Height: 2-4 feet
Spread: 2-3 feet
Flowering Period: July-September
Flowering Color: Purple, Pink, White
Light Requirement: Full Sun to Part Shade




Obedient Plant - *Physostegia virginiana*
Height: 3-4 feet
Spread: 2-3 feet
Flowering Period: August-October
Flowering Color: Pink
Light Requirement: Full Sun to Part Shade



Little Bluestem - *Schizachyrium scoparium*
Height: 2-4 feet
Spread: 1-2 feet
Flowering Period: N/A
Flowering Color: N/A
Light Requirement: Full Sun

RAIN GARDEN PLAN:

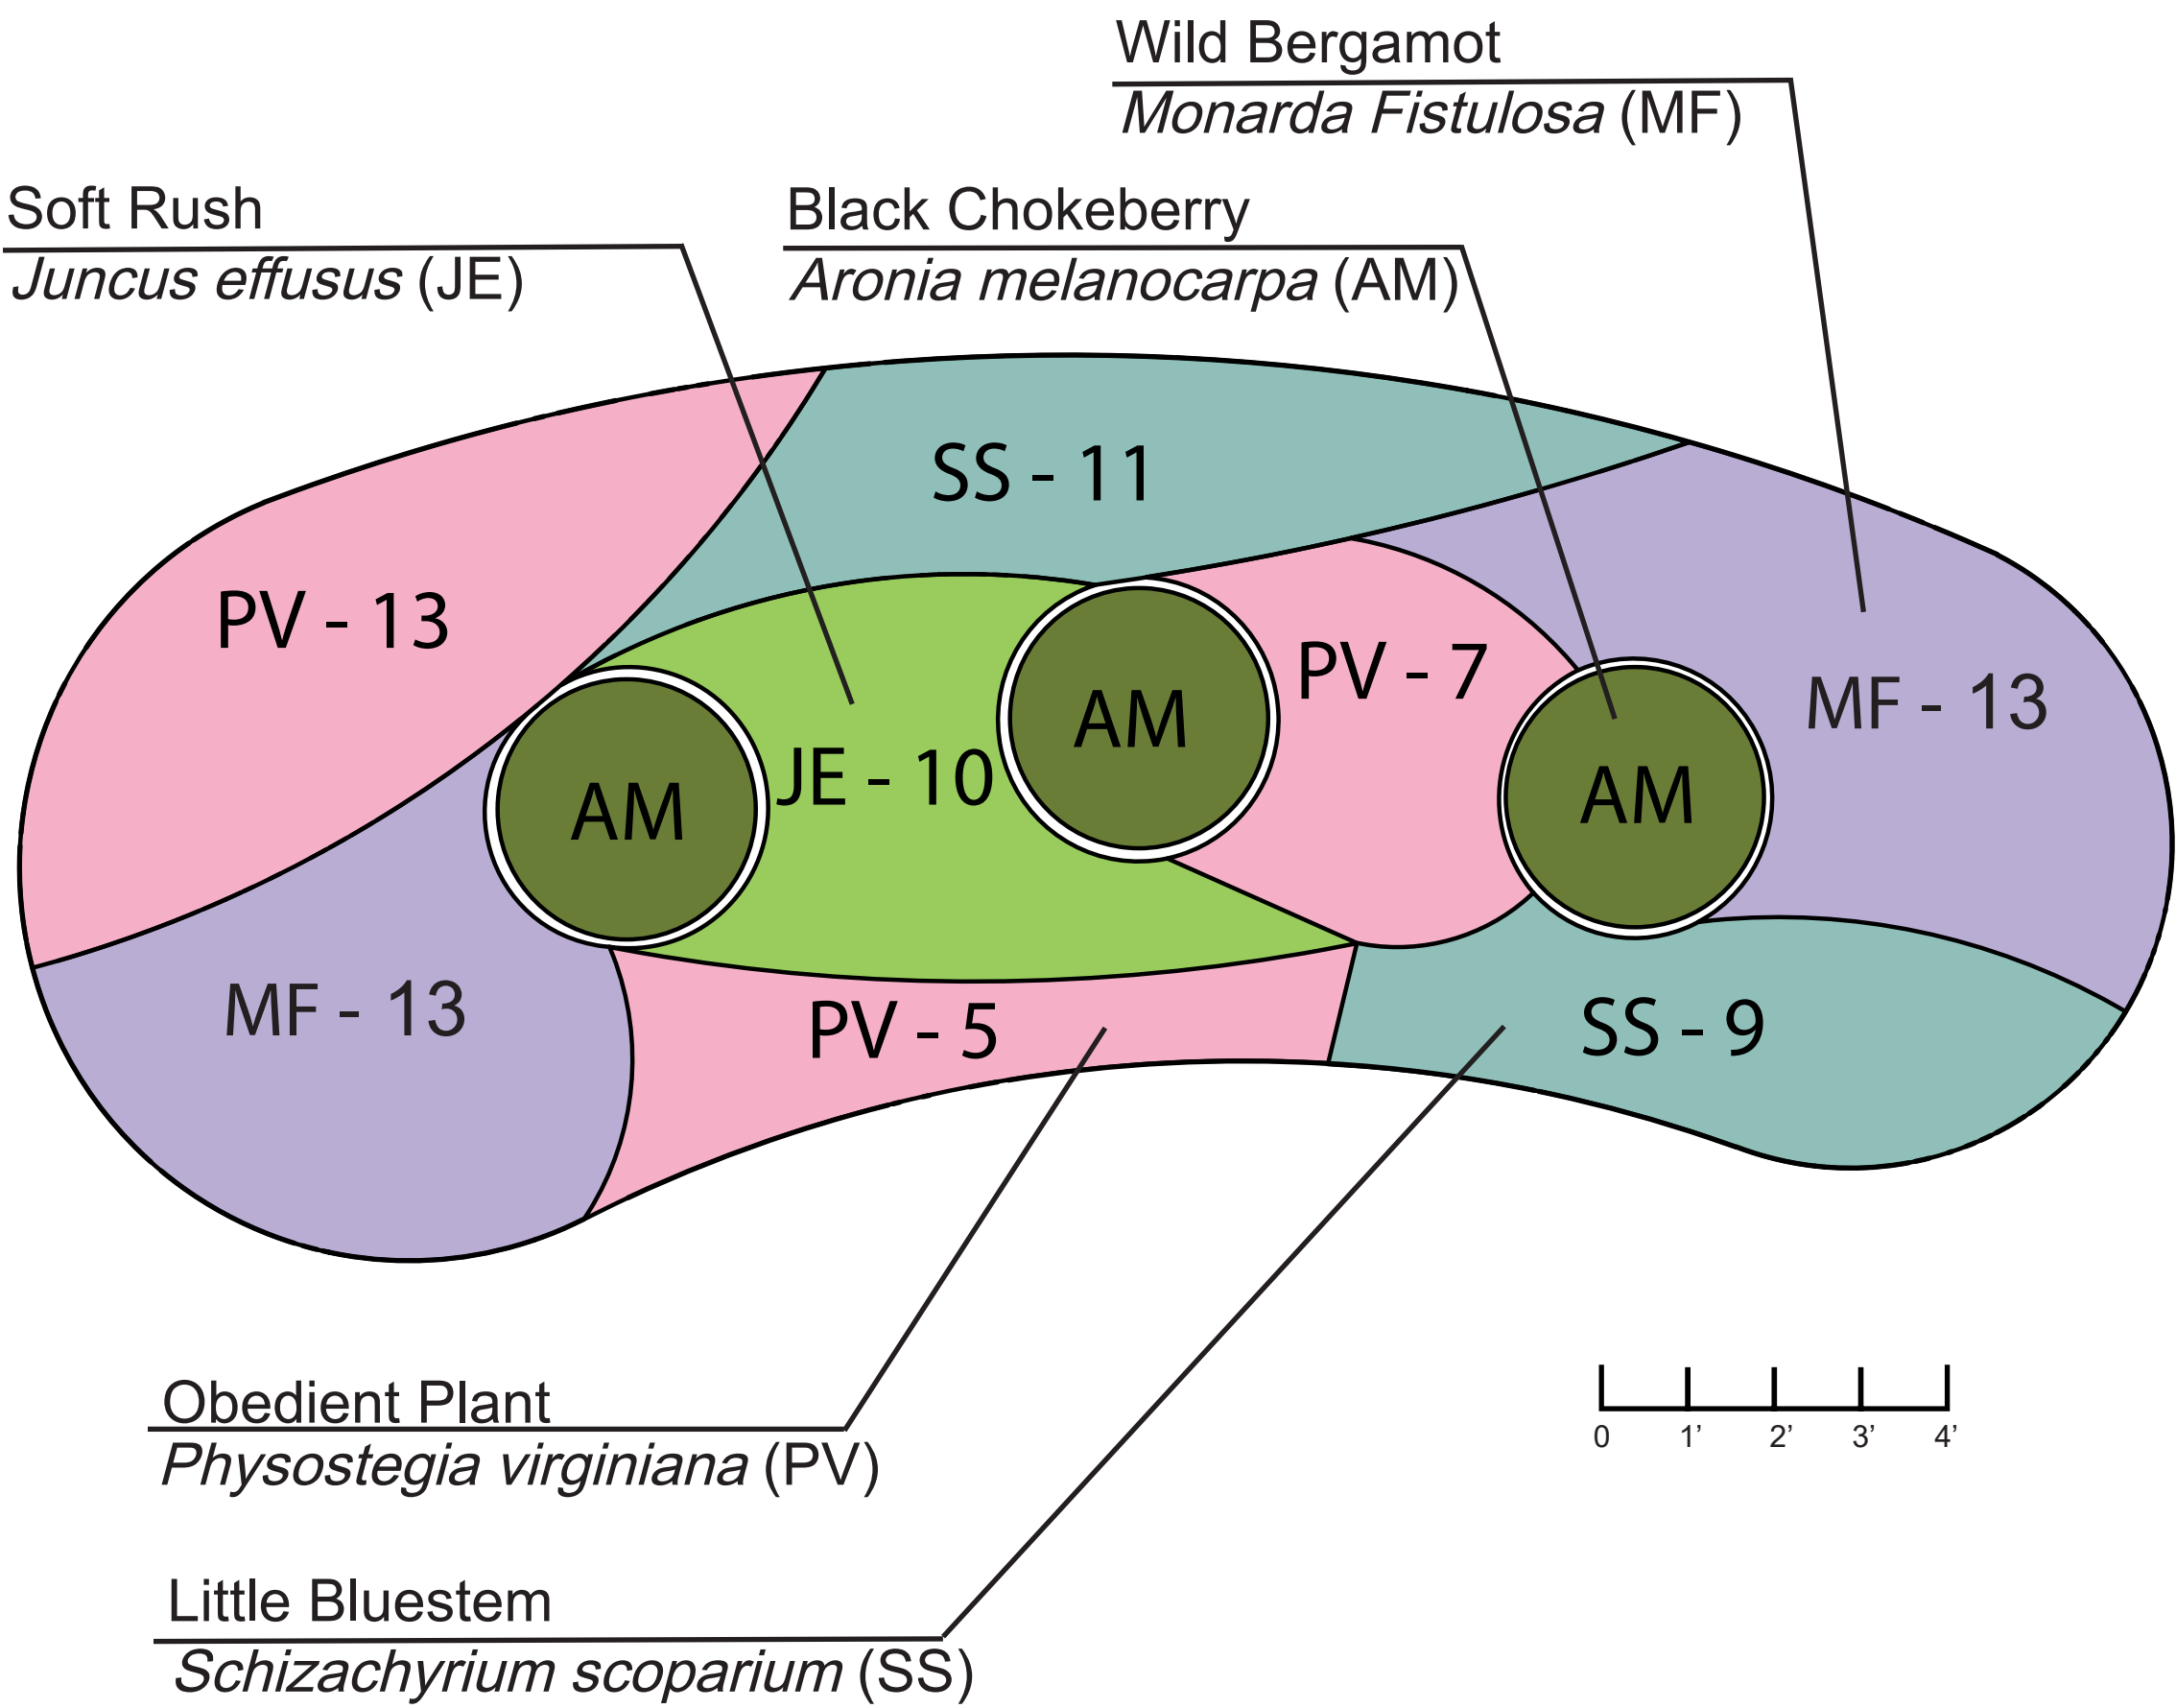

PLANTING SCHEDULE FOR 200-SQ. FT. RAIN GARDEN					
SYMBOL	LATIN NAME	COMMON NAME	QUANTITY	CONTAINER	SPACING
AM	<i>Aronia melanocarpa</i>	BLACK CHOKEBERRY	3	3 GAL	24-36"
JE	<i>Juncus effusus</i>	SOFT RUSH	10	1 GAL	18-24"
MF	<i>Monarda fistulosa</i>	WILD BERGAMOT	26	1 GAL	18-24"
PV	<i>Physostegia virginiana</i>	OBEDIENT PLANT	25	1 GAL	18-24"
SS	<i>Schizachyrium scoparium</i>	LITTLE BLUESTEM	20	1 GAL	18-24"

RENDERING OF RAIN GARDEN:



PROFILE OF RAIN GARDEN:

